



ARCHITECTURE \ INTERIORS \ ENGINEERING

KKT ARCHITECTS, INC.
2200 SOUTH UTICA PLACE, SUITE 200
TULSA, OKLAHOMA 74114
[P] 918.744.4270 \ [F] 918.744.7849
WWW.KKTARCHITECTS.COM
C O F A # 534 6 / 30 / 19

10TH FLOOR

RICHMOND PLAZA


CASE & ASSOCIATES

0211.19

.....

LEASING PLAN

LE.1

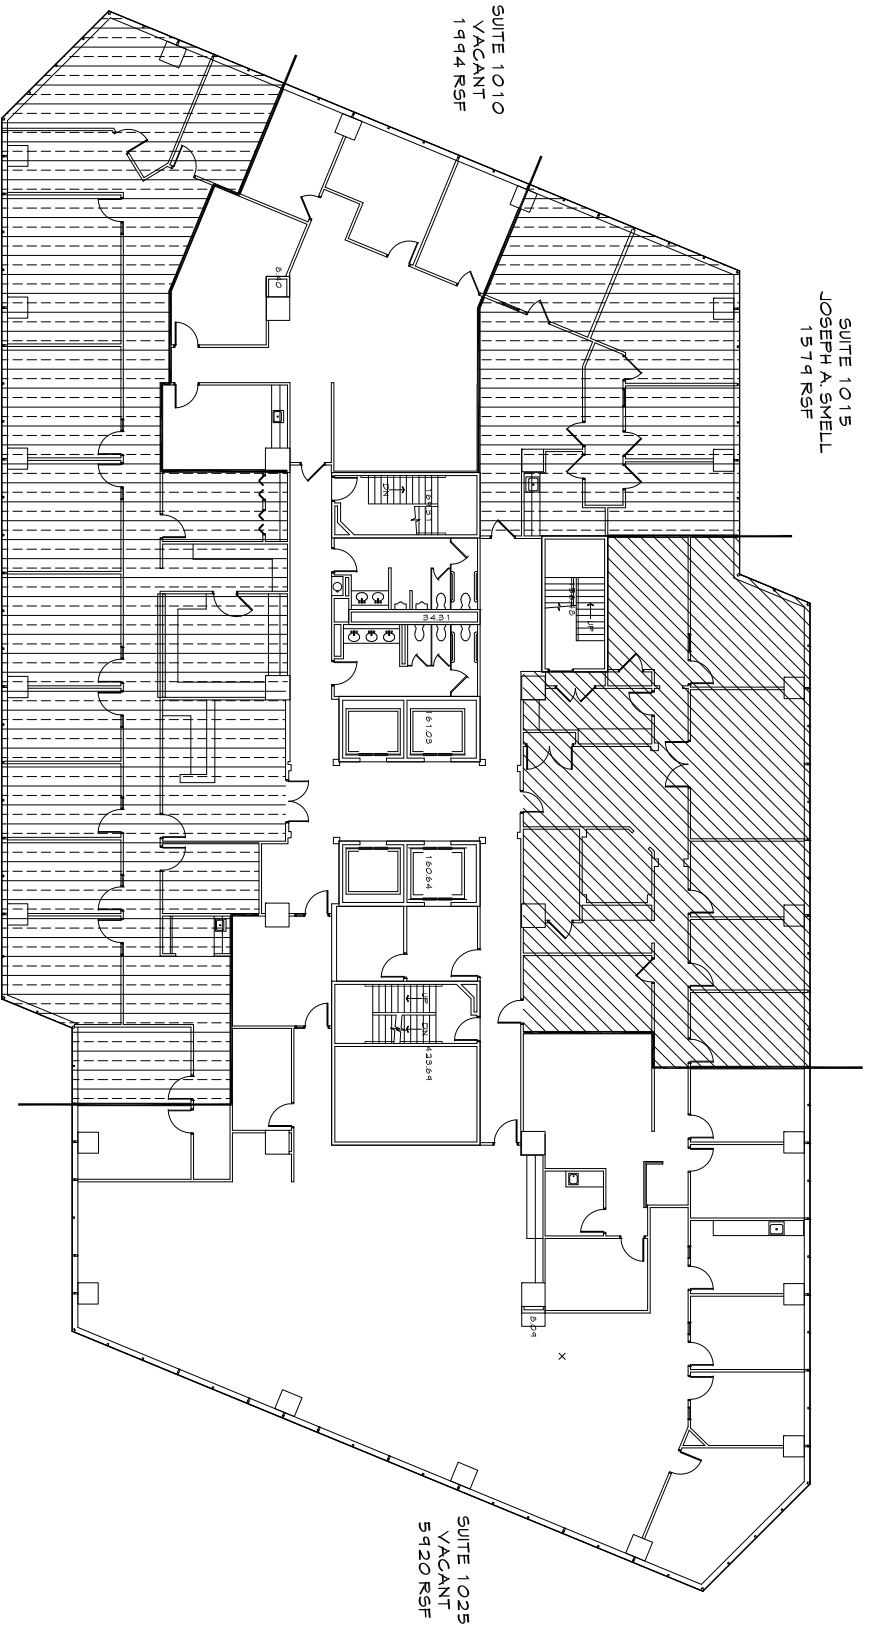

A FLOOR PLAN

SCALE: N.T.S.



NORTH